


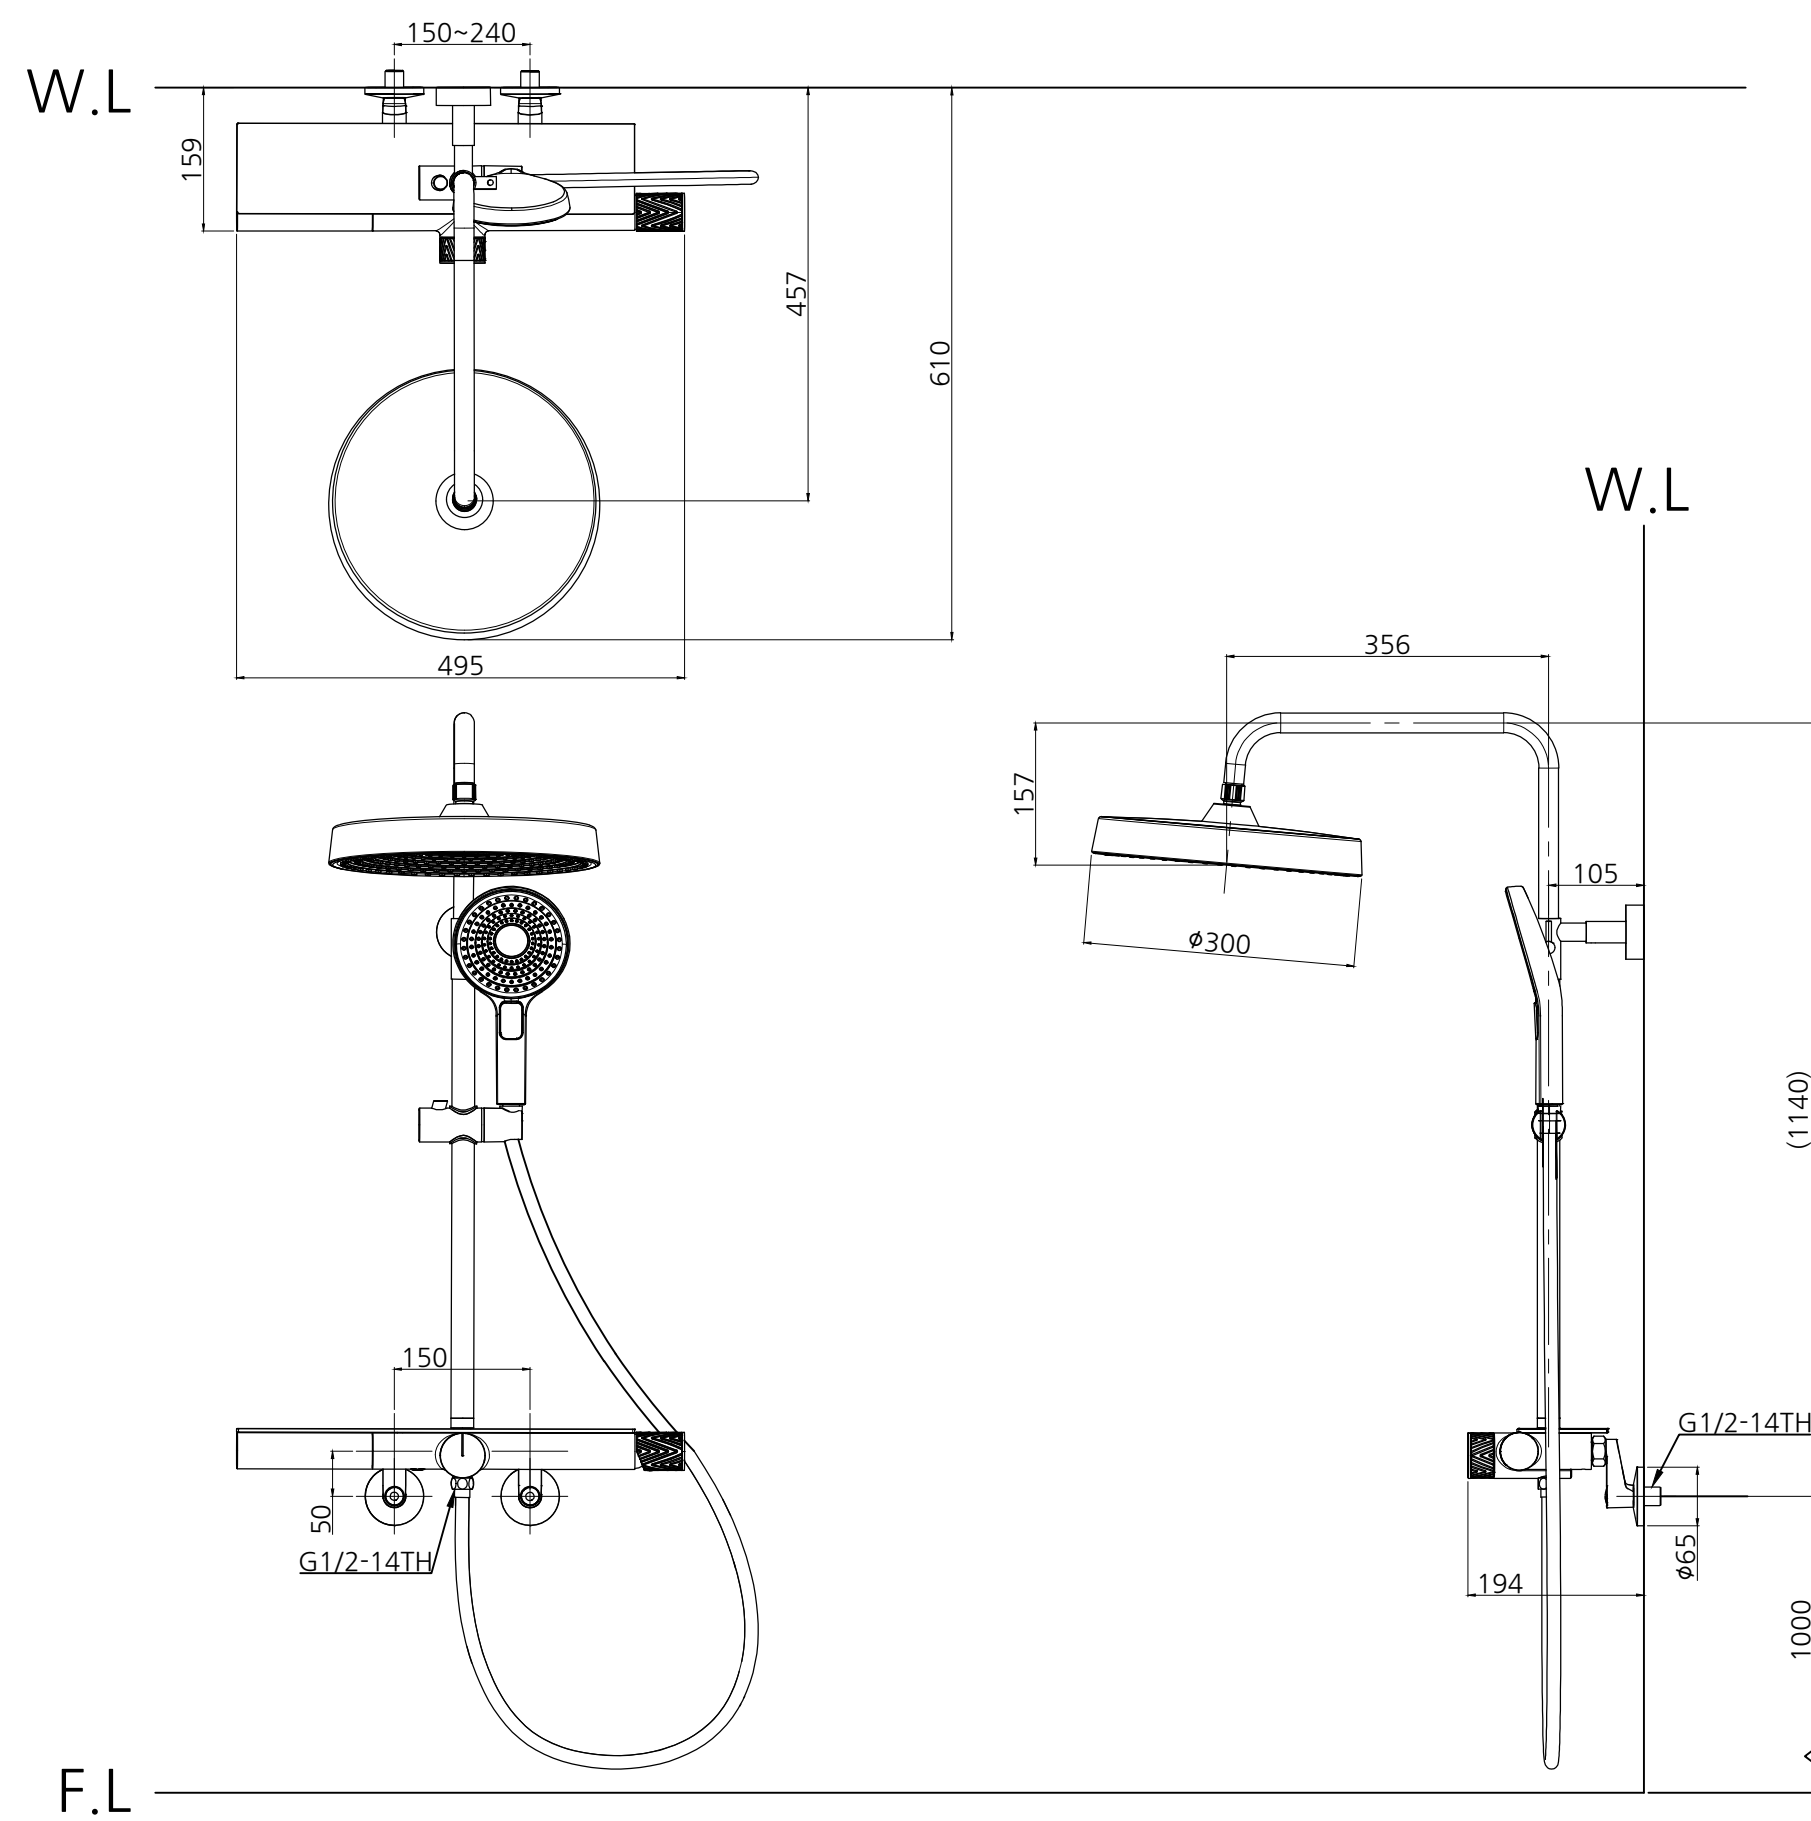

PROJECT TITLE		
대림B&Co 레인샤워		
DRAWING TITLE		
COLUMN 레인샤워수전		
CODE NO.		
HFB F10		
DRAWN BY	CHECKED BY	APPROVED BY
DATE	DATE	DATE

DRAWING NO.
NO.

1/2

대림B&Co 레인샤워_COLUMN_레인샤워수전_HFB F10