


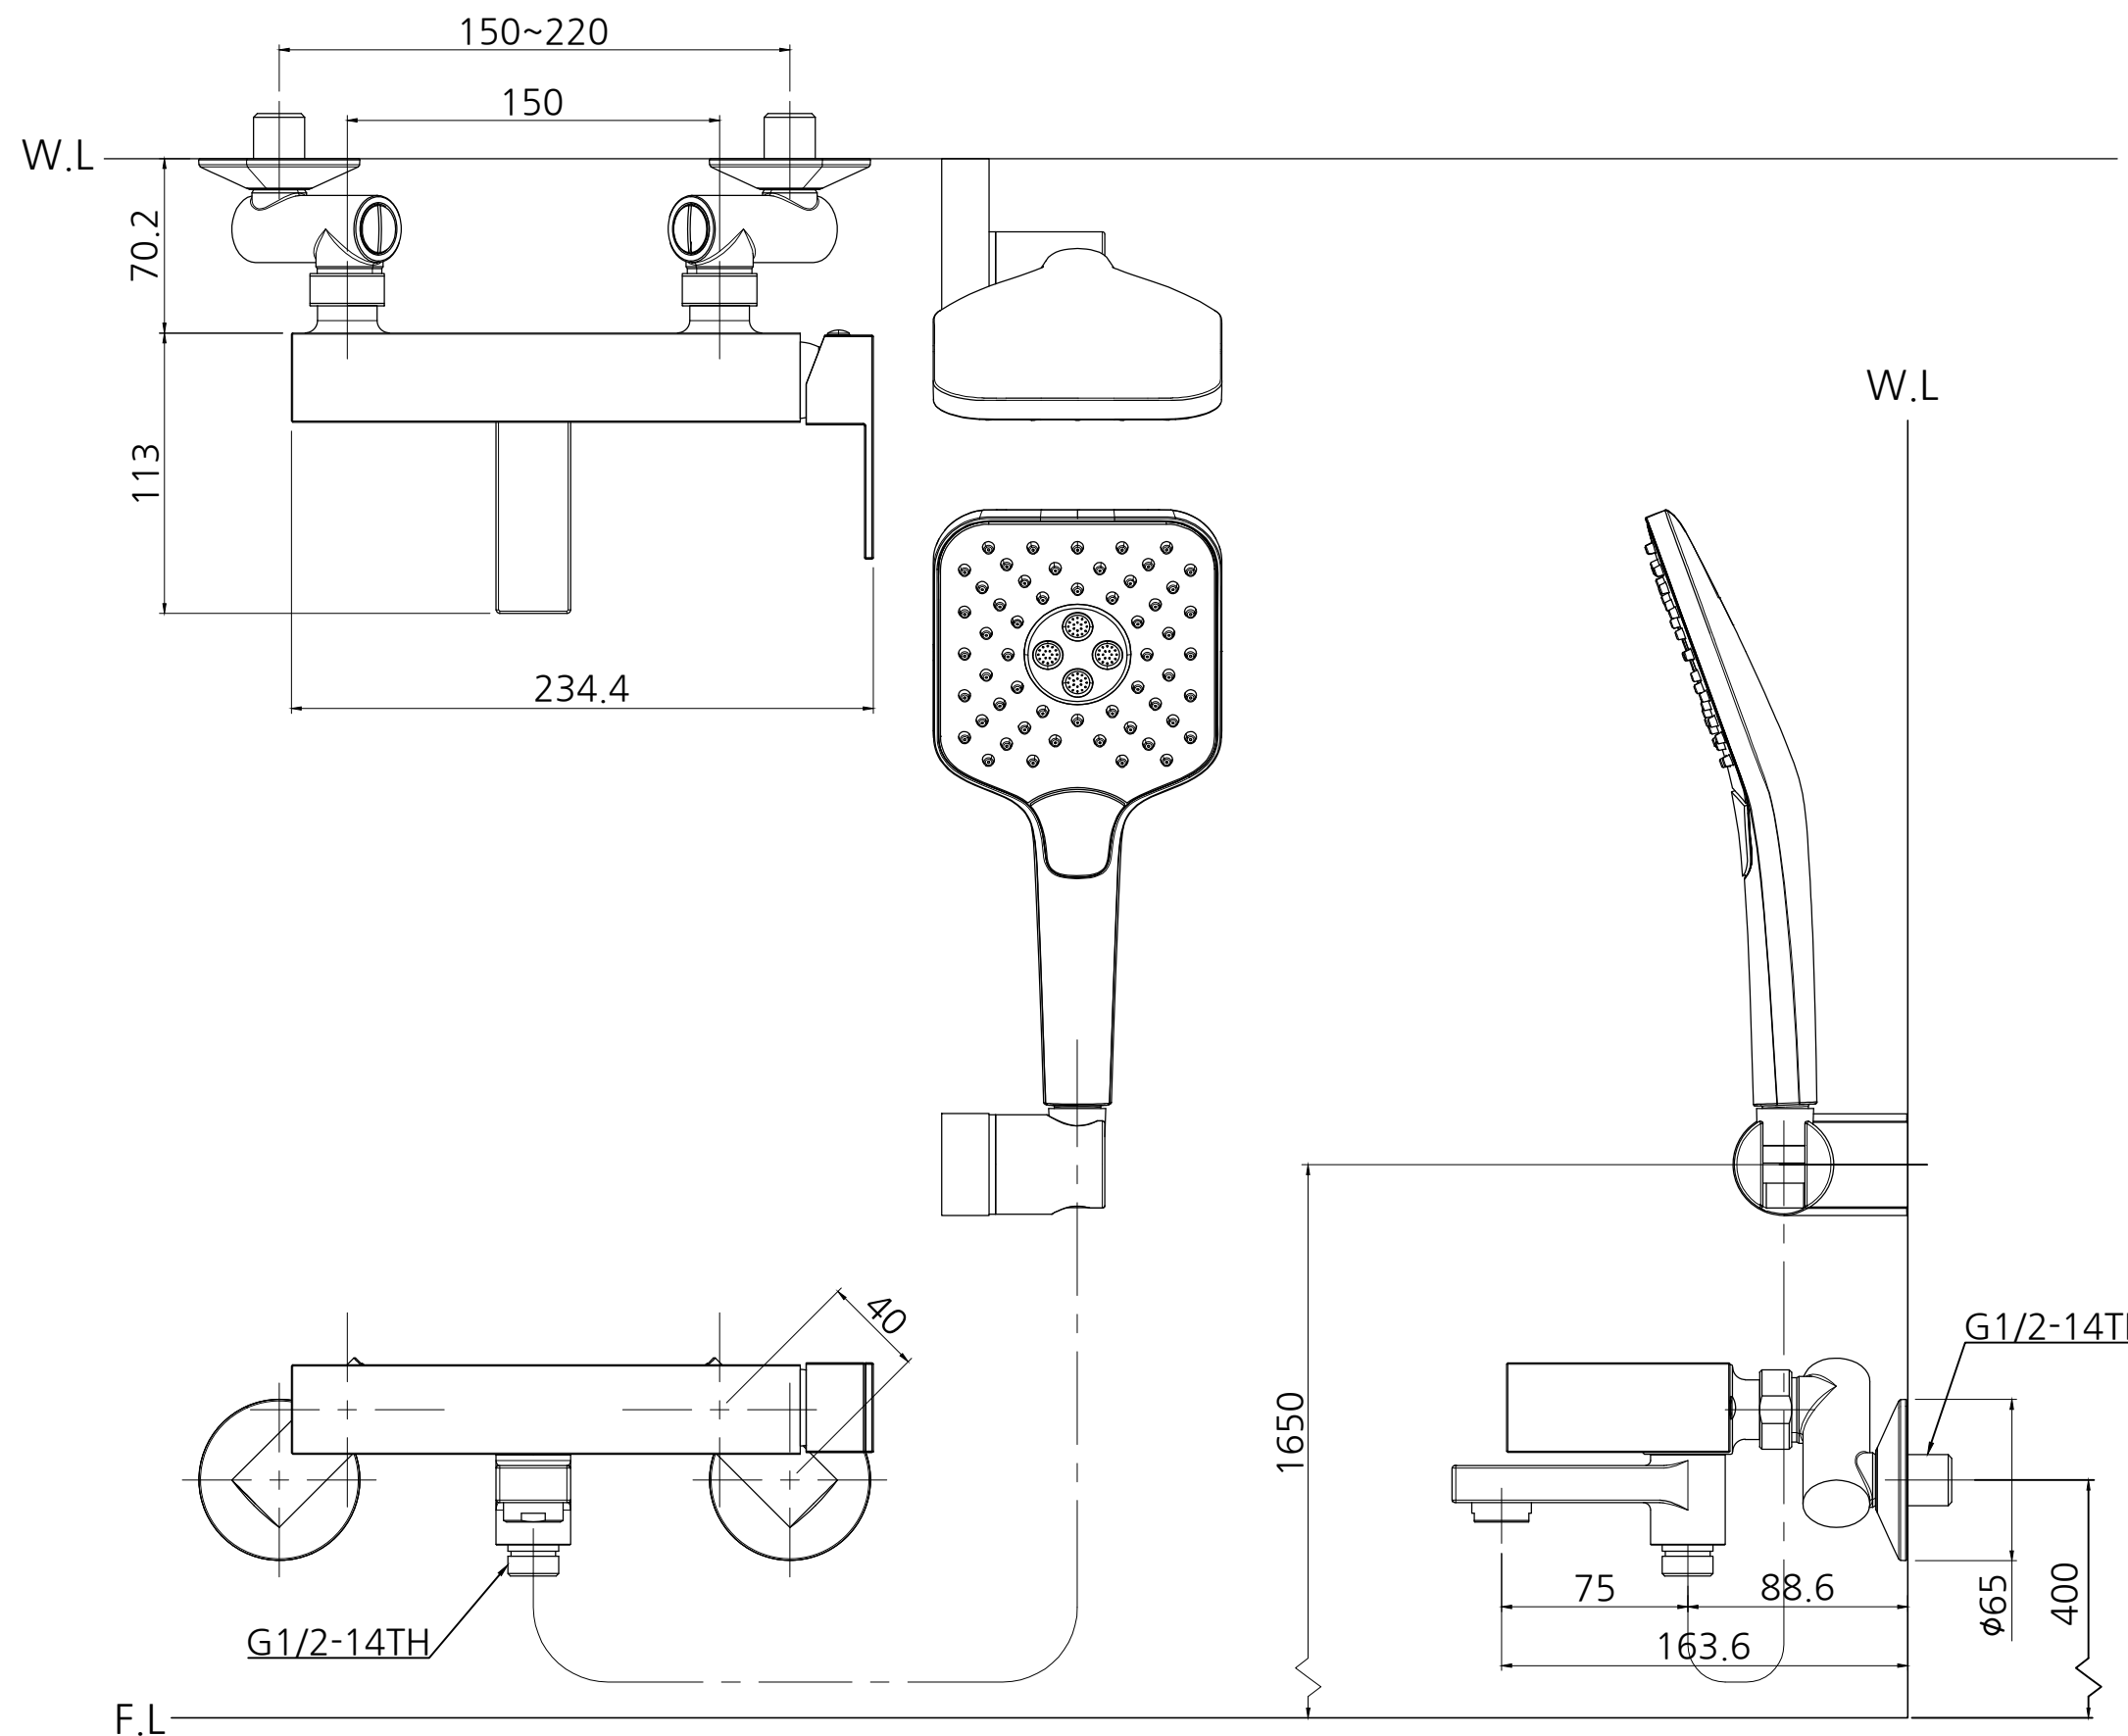

PROJECT TITLE		
대림B&Co 샤워욕조		
DRAWING TITLE		
DURO 샤워욕조수전		
CODE NO.		
HFB A32		
DRAWN BY	CHECKED BY	APPROVED BY
DATE	DATE	DATE

DRAWING NO.
NO.

1
2

대림B&Co 샤워욕조_DURO_샤워욕조수전_HFB A32