


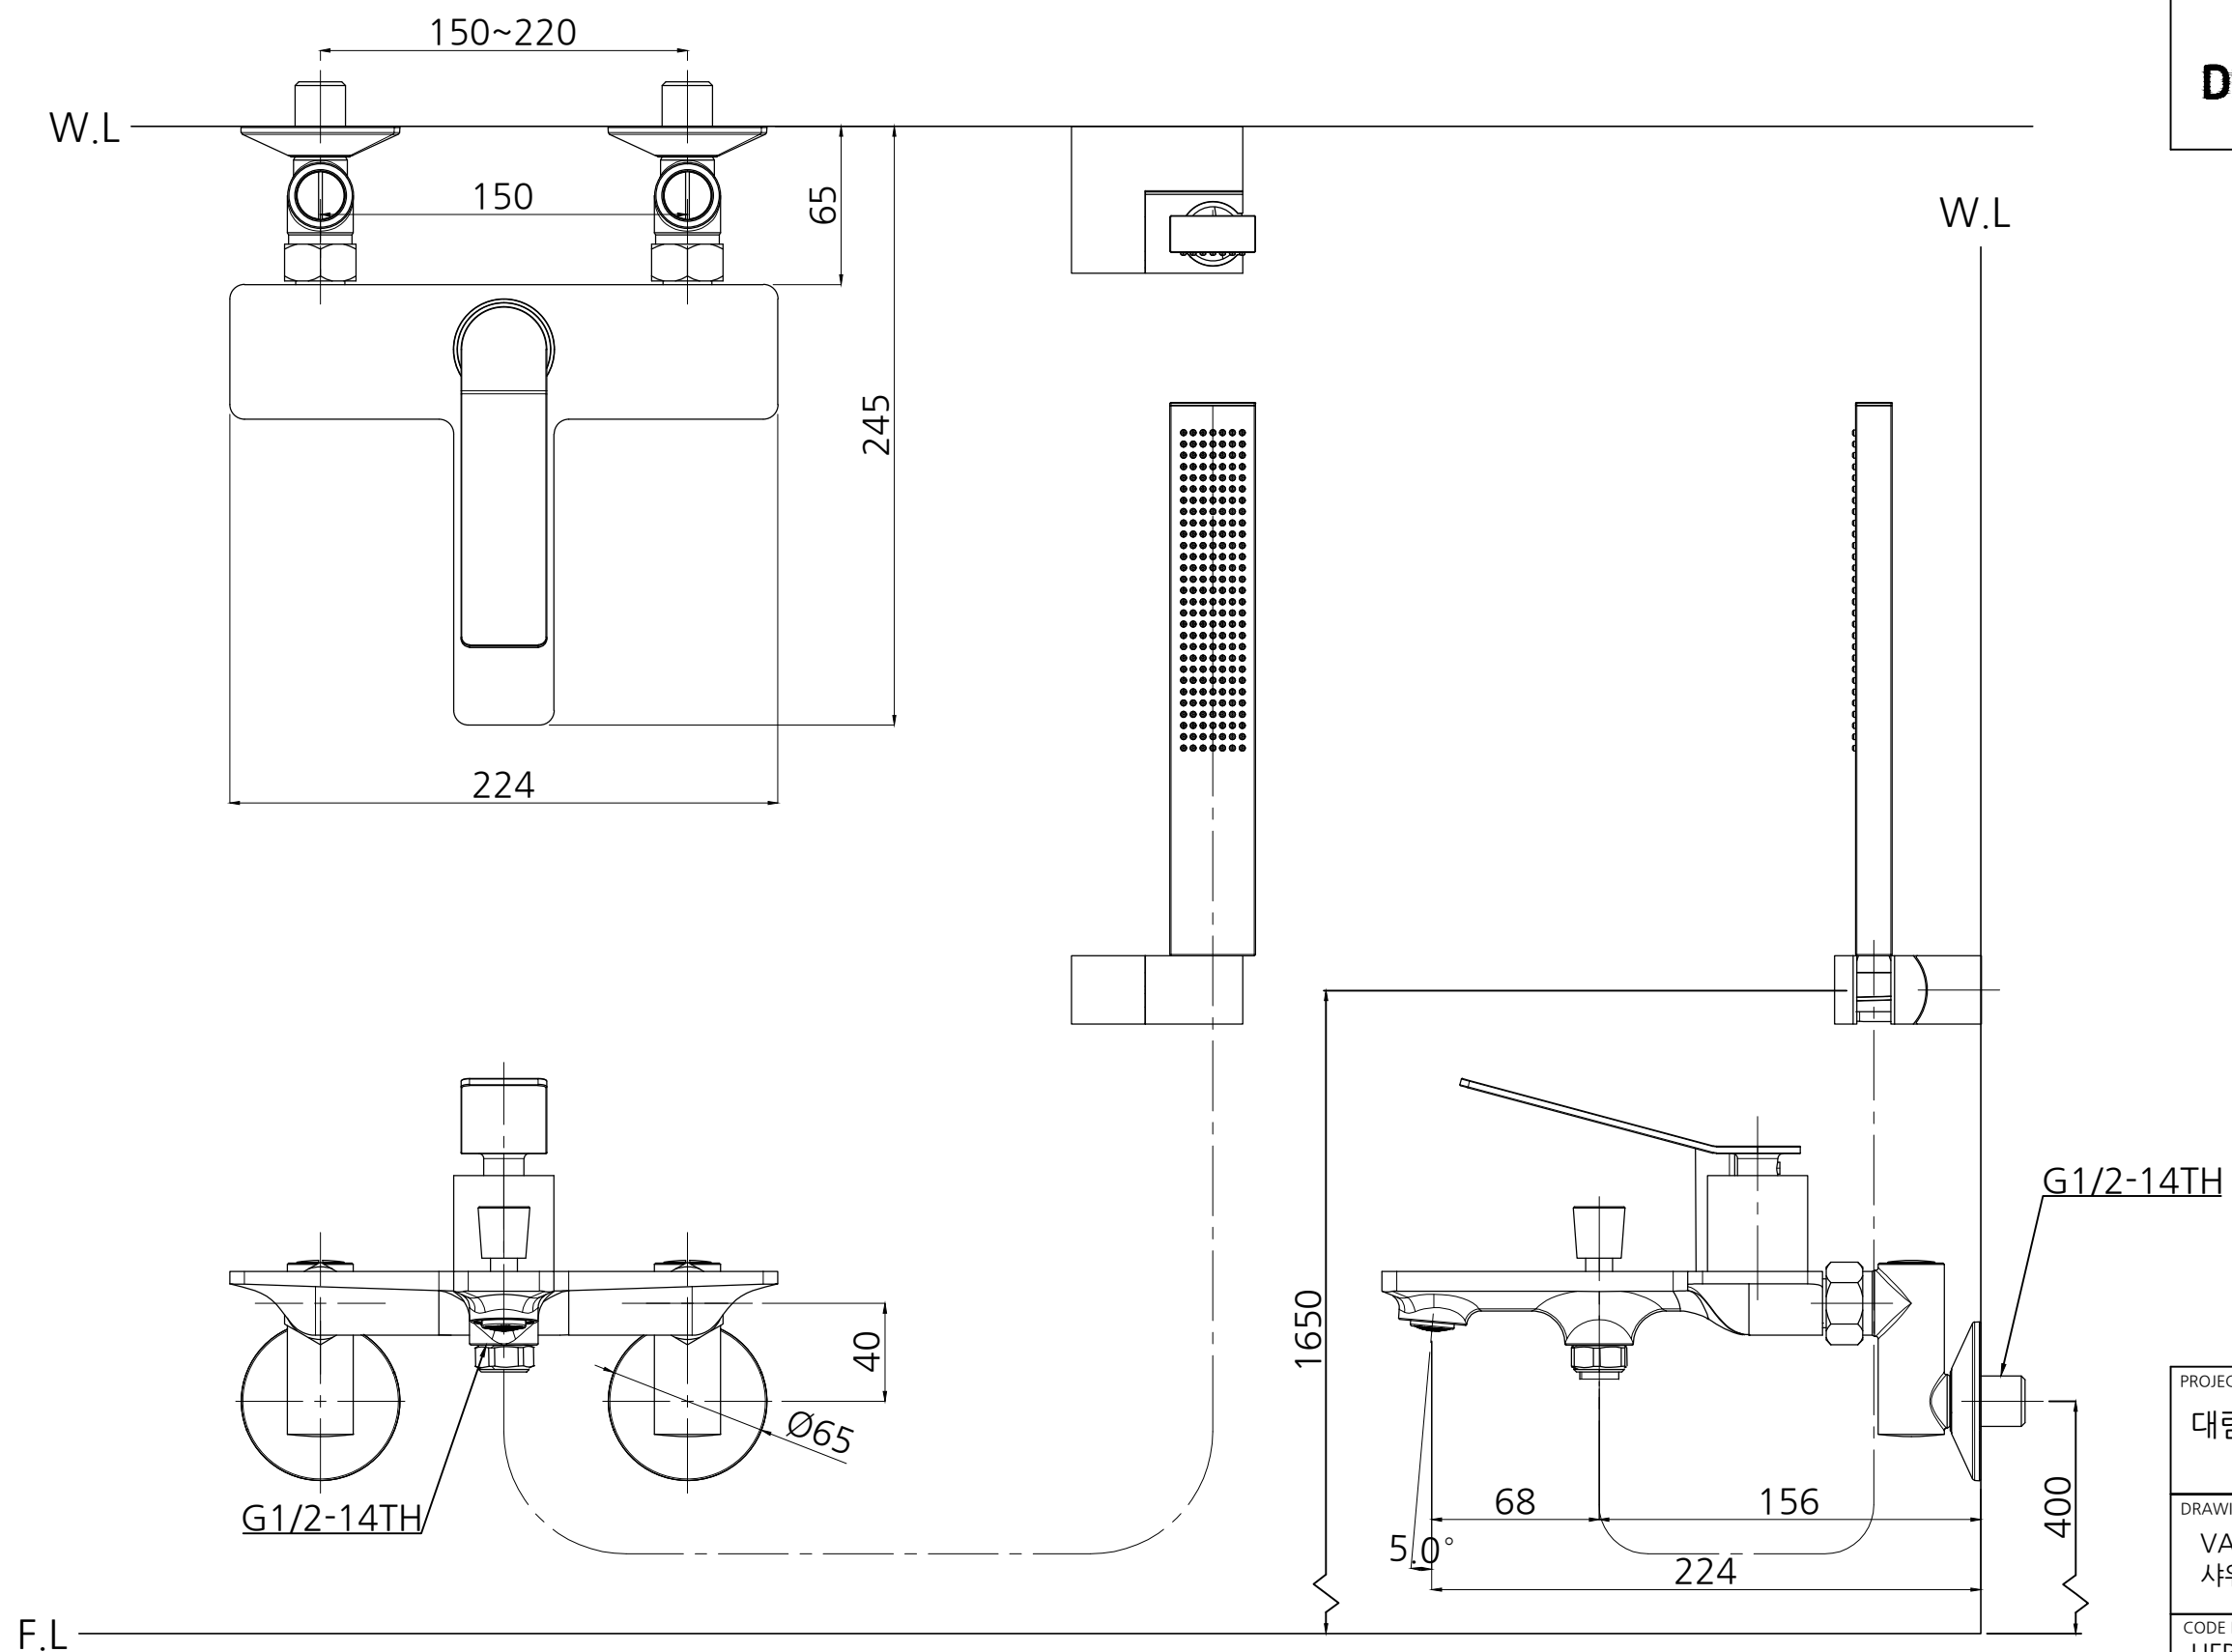

PROJECT TITLE		
대림B&Co Single lever		
DRAWING TITLE		
VALLE 샤워욕조수전		
CODE NO.		
HFB A43		
DRAWN BY	CHECKED BY	APPROVED BY
DATE	DATE	DATE

DRAWING NO.
NO.

1/2

대림B&Co Single lever_VALLE_샤워욕조수전_HFB A43