


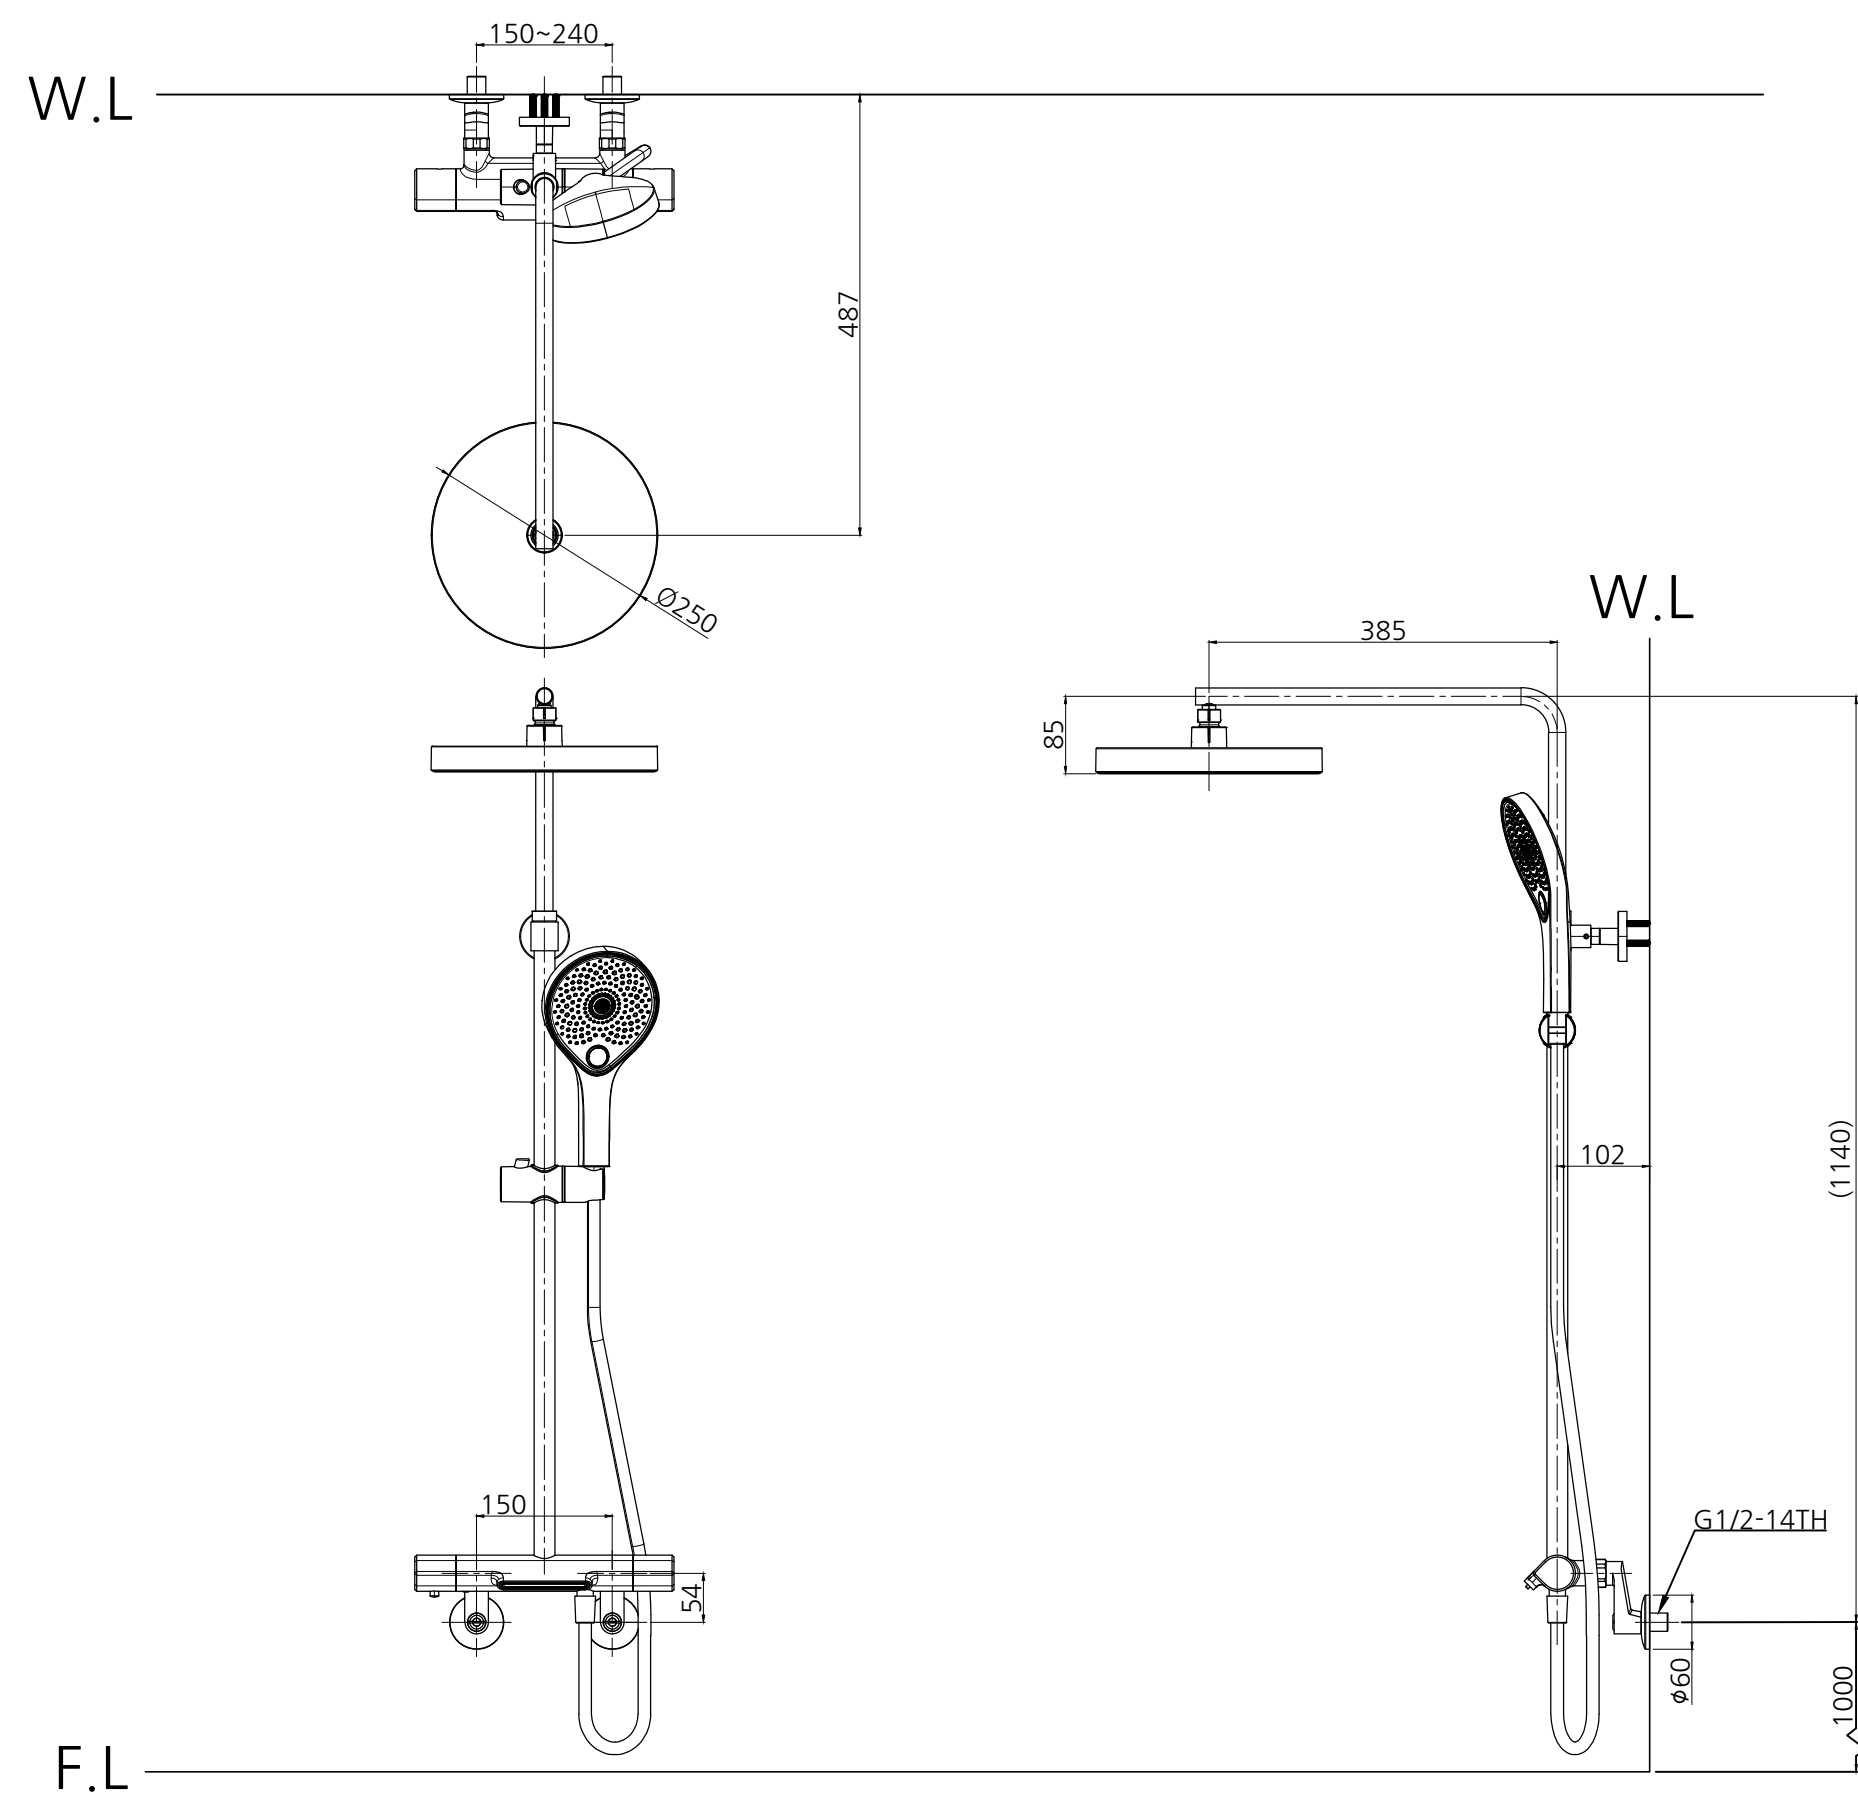

PROJECT TITLE 대림B&Co 레인샤워		
DRAWING TITLE ROTONDO 레인샤워수전 (150mm 배관용)		
CODE NO. HFB H10		
DRAWN BY	CHECKED BY	APPROVED BY
DATE	DATE	DATE

DRAWING NO.
NO.

1/2

대림B&Co 레인샤워_ROTONDO_레인샤워수전_HFB H10