


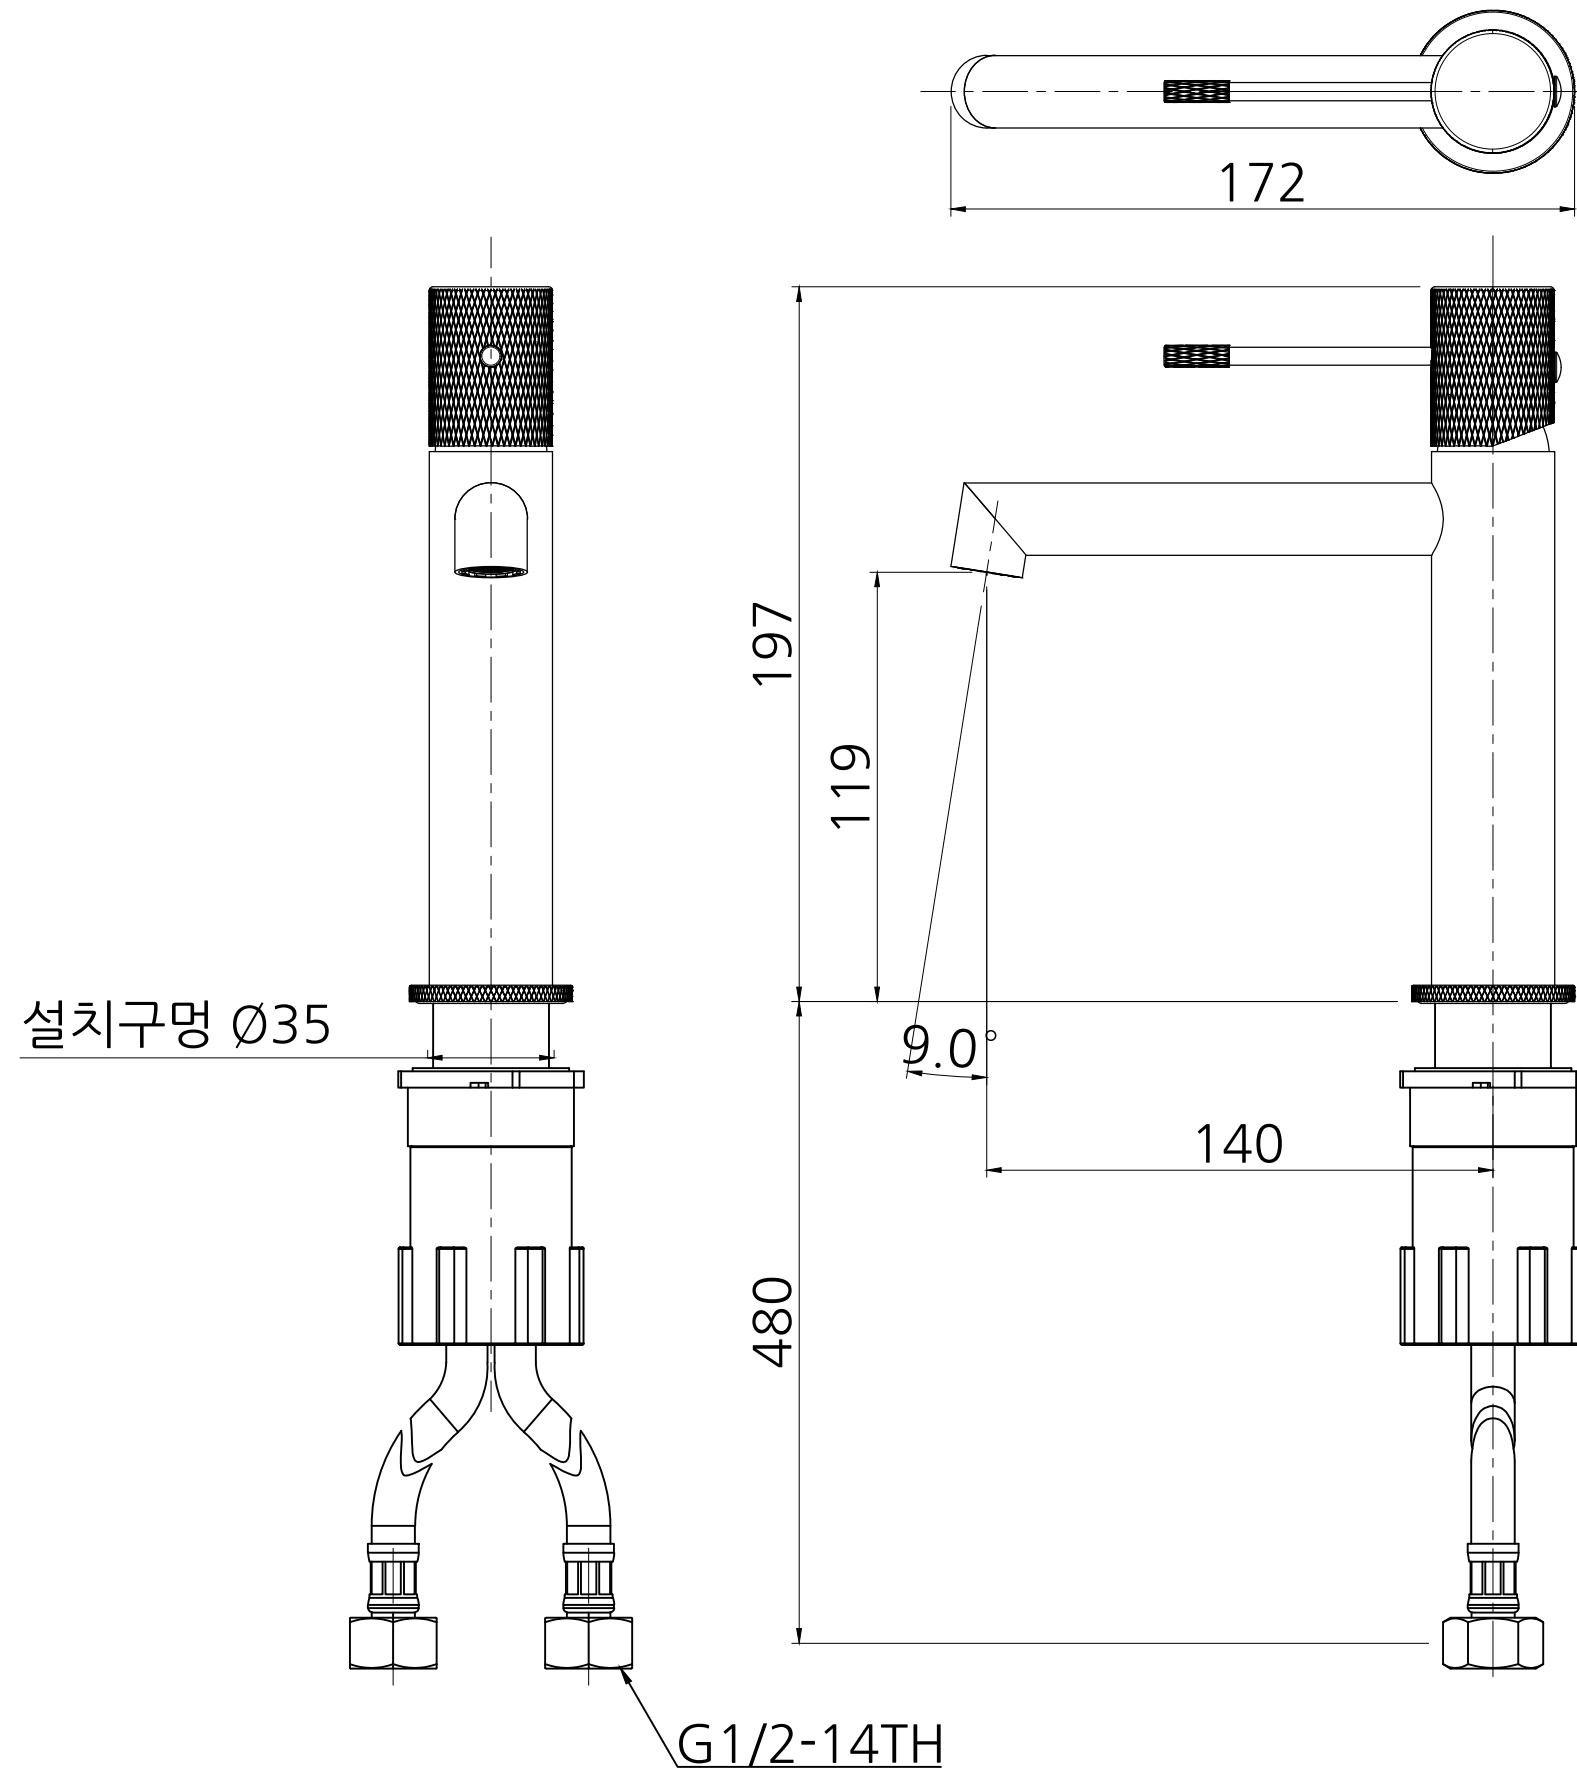

PROJECT TITLE		
대림B&Co Single lever		
DRAWING TITLE		
LUSO 원홀세면수전		
CODE NO.		
HFL A10		
DRAWN BY	CHECKED BY	APPROVED BY
DATE	DATE	DATE

DRAWING NO.

1/2

대림B&Co Single lever_LUSO_원홀세면수전_HFL A10