


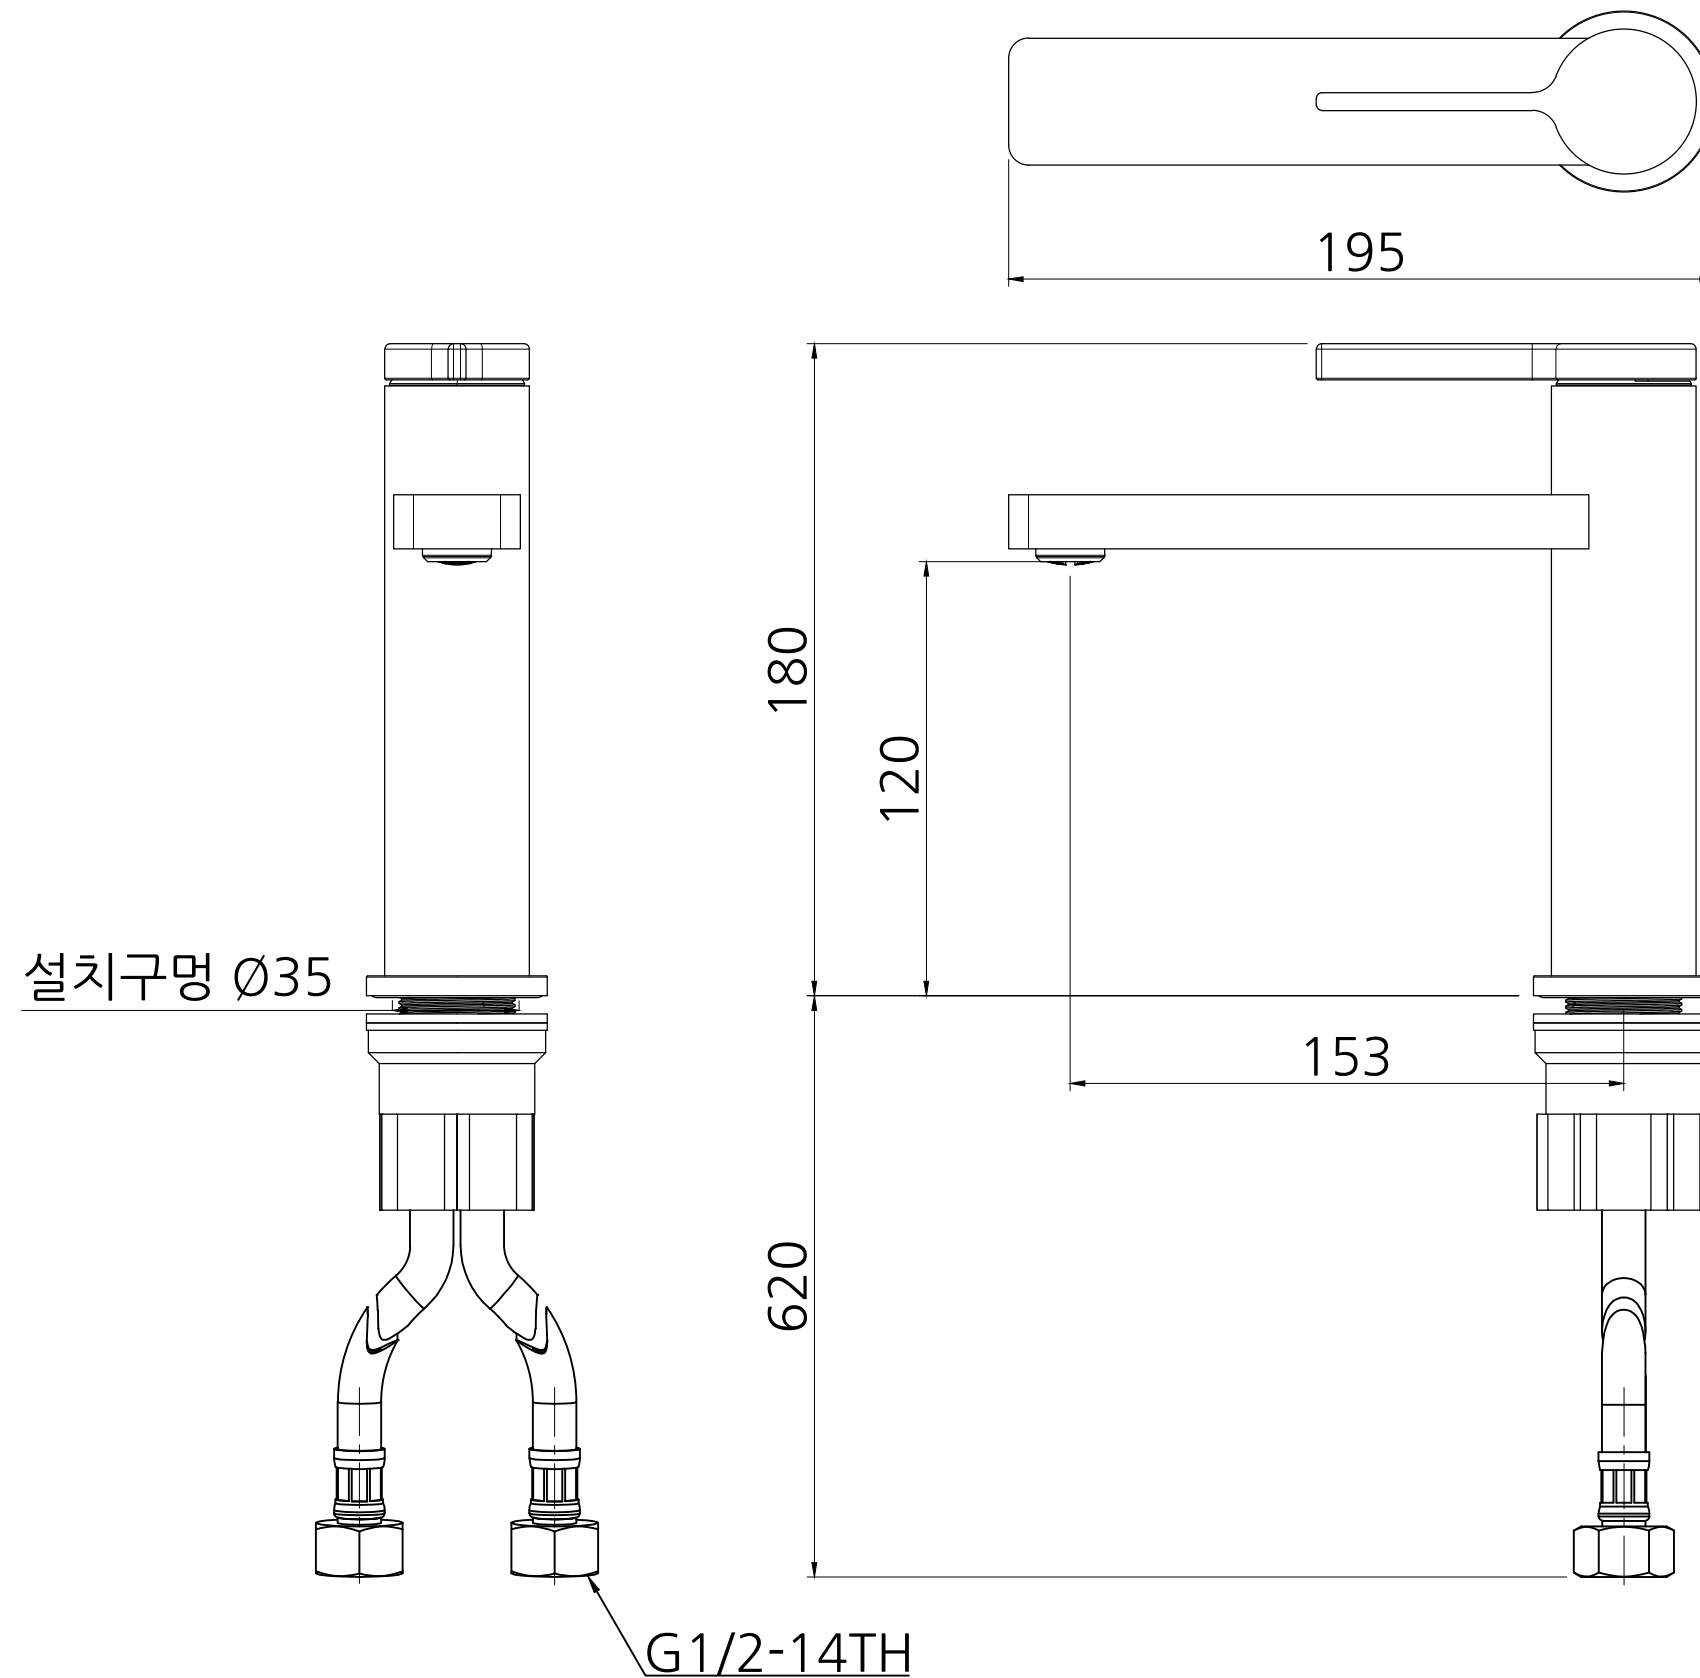

|                     |            |             |
|---------------------|------------|-------------|
| PROJECT TITLE       |            |             |
| 대림B&Co Single lever |            |             |
| DRAWING TITLE       |            |             |
| THOR<br>원홀세면수전      |            |             |
| CODE NO.            |            |             |
| HFL F20             |            |             |
| DRAWN BY            | CHECKED BY | APPROVED BY |
| DATE                | DATE       | DATE        |

DRAWING NO.

1/2

대림B&Co Single lever\_THOR\_원홀세면수전\_HFL F20