


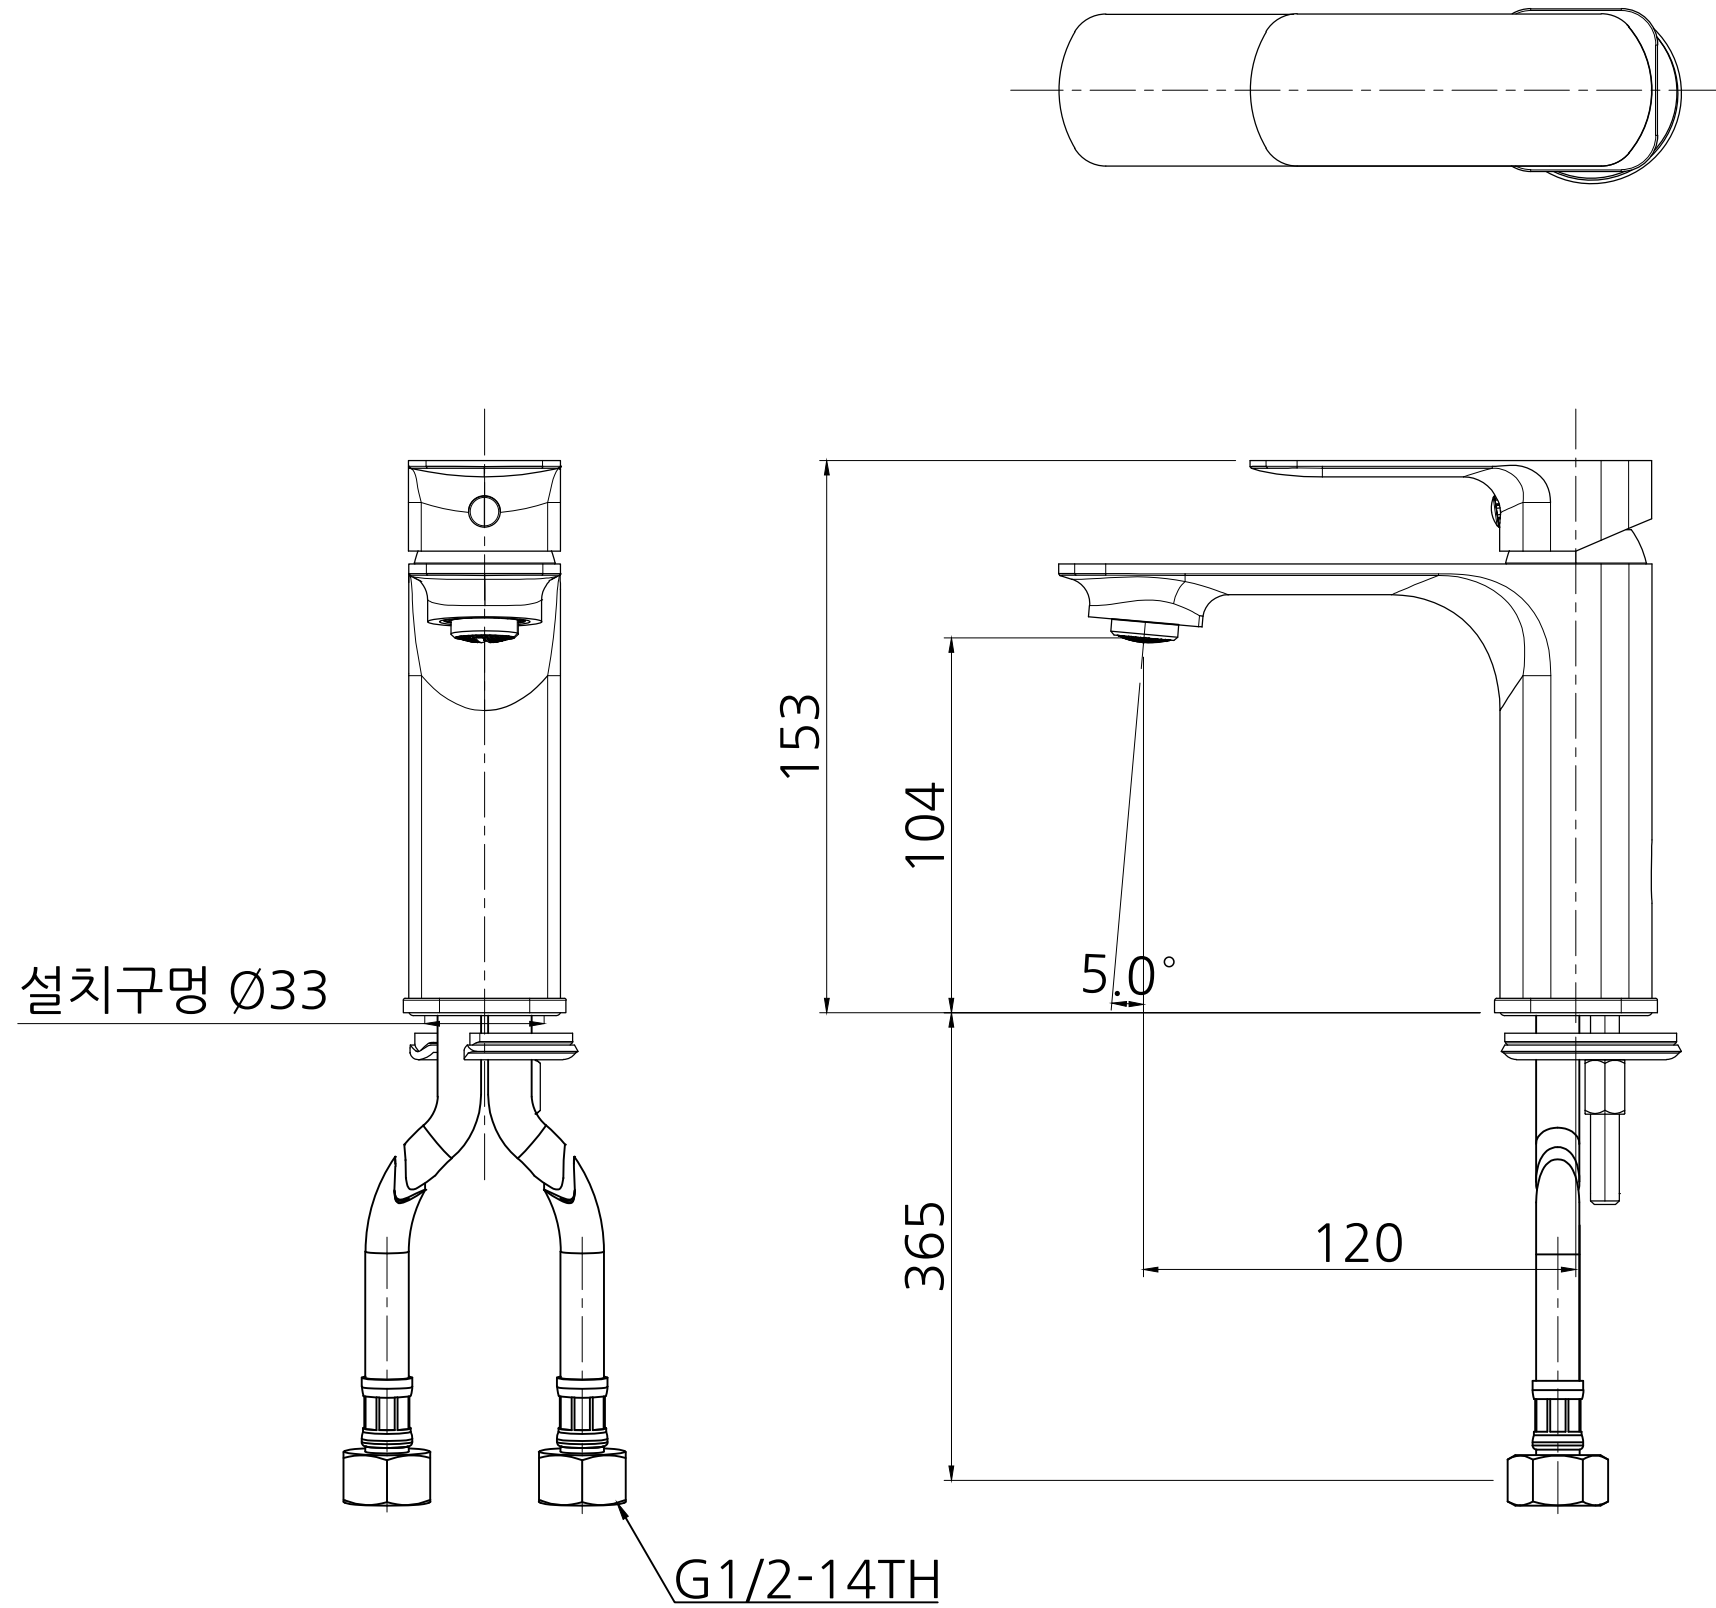

PROJECT TITLE		
대림B&Co Single lever		
DRAWING TITLE		
VELO 원홀세면수전		
CODE NO.		
HFL H10		
DRAWN BY	CHECKED BY	APPROVED BY
DATE	DATE	DATE

DRAWING NO.

1/2

대림B&Co Single lever_VELO_원홀세면수전_HFL H10